




SUPERFICIE PI. CA.
AREA SQ. FT.

490

UNITÉS
UNITS CONDO - STUDIO
 MODÈLE A2b




2009	2409
2109	2509
2209	
2309	

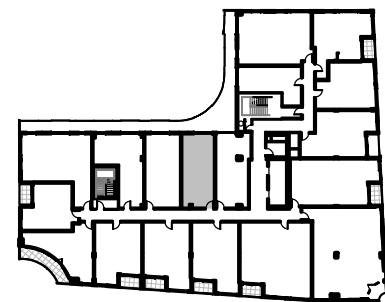

- 1 SÉJOUR / LIVING ROOM
- 2 CUISINE / KITCHEN
- 3 SALLE À MANGER / DINING ROOM
- 4 CHAMBRE PRINCIPALE / MASTER BEDROOM
- 5 CHAMBRE / BEDROOM
- 6 ESPACE BUREAU / DEN
- 7 SALLE DE BAIN PRINCIPALE / MASTER BATHROOM
- 8 SALLE DE BAIN / BATHROOM
- 9 WALK-IN
- 10 BUANDERIE / LAUNDRY
- 11 LOGGIA - BALCON / BALCONY 77 pi. ca.
- 12 LIT MURPHY

PLANS PRÉLIMINAIRES SUJETS À CHANGEMENTS. LA SUPERFICIE BRUTE DES LOGEMENTS N'INCLUT PAS CELLE DES BALCONS ET/OU TERRASSES. LA SUPERFICIE ET LA DIMENSION DES PLANS DE VENTE SONT APPROXIMATIVES ET PEUVENT VARIER. L'AMÉNAGEMENT PROPOSÉ PEUT VARIER SELON LA POSITION DES FENÊTRES ET PORTES DES BALCONS. LES RETOMBÉES DES PLAFONDS SONT SUJETTES À CHANGEMENTS.

PRELIMINARY PLANS SUBJECT TO MODIFICATIONS. THE UNIT AREA EXCLUDES THE BALCONY AND/OR TERRACES. THE AREAS ARE APPROXIMATE AND ARE SUBJECT TO VARIATION. THE LAYOUT PROPOSED MAY VARY DEPENDING ON THE OPENING OF WINDOWS SPECIFIC TO EACH FLOOR. DROP CEILINGS ARE SUBJECT TO MODIFICATIONS.

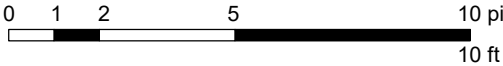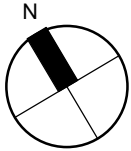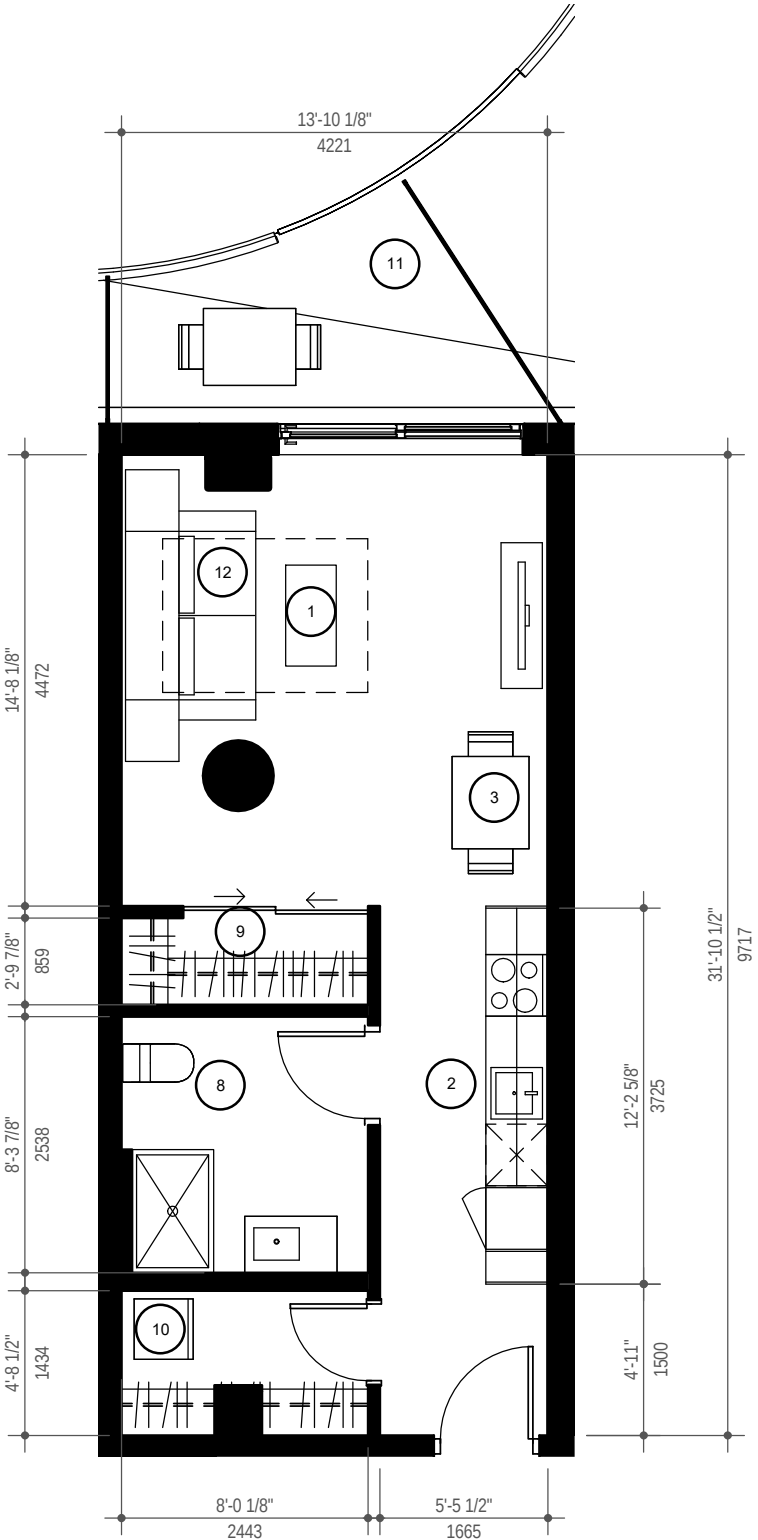

COGIR | ODEA (CREECO)
CONDO - STUDIO MODÈLE A2b

Échelle | Scale # Dessin | Drawing #
Comme PVU-CA2b
indiqué