




SUPERFICIE PI. CA.
AREA SQ. FT.

798




UNITÉS
UNITS CONDO - 2CH
 MODÈLE D2b

1715 2215
1815 2315
1915
2015

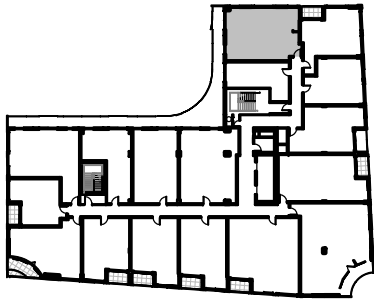

- 1 SÉJOUR / LIVING ROOM
- 2 CUISINE / KITCHEN
- 3 SALLE À MANGER / DINING ROOM
- 4 CHAMBRE PRINCIPALE / MASTER BEDROOM
- 5 CHAMBRE / BEDROOM
- 6 ESPACE BUREAU / DEN
- 7 SALLE DE BAIN PRINCIPALE / MASTER BATHROOM
- 8 SALLE DE BAIN / BATHROOM
- 9 WALK-IN
- 10 BUANDERIE / LAUNDRY
- 11 LOGGIA - BALCON / BALCONY 102 pi. ca.
- 12 LIT MURPHY

PLANS PRÉLIMINAIRES SUJETS À CHANGEMENTS. LA SUPERFICIE BRUTE DES LOGEMENTS N'INCLUT PAS CELLE DES BALCONS ET/OU TERRASSES. LA SUPERFICIE ET LA DIMENSION DES PLANS DE VENTE SONT APPROXIMATIVES ET PEUVENT VARIER. L'AMÉNAGEMENT PROPOSÉ PEUT VARIER SELON LA POSITION DES FENÊTRES ET PORTES DES BALCONS. LES RETOMBÉES DES PLAFONDS SONT SUJETTES À CHANGEMENTS.
PRELIMINARY PLANS SUBJECT TO MODIFICATIONS. THE UNIT AREA EXCLUDES THE BALCONY AND/OR TERRACES. THE AREAS ARE APPROXIMATE AND ARE SUBJECT TO VARIATION. THE LAYOUT PROPOSED MAY VARY DEPENDING ON THE OPENING OF WINDOWS SPECIFIC TO EACH FLOOR. DROP CEILINGS ARE SUBJECT TO MODIFICATIONS.

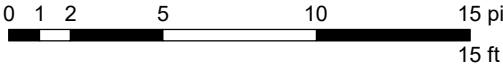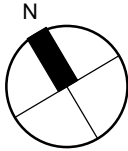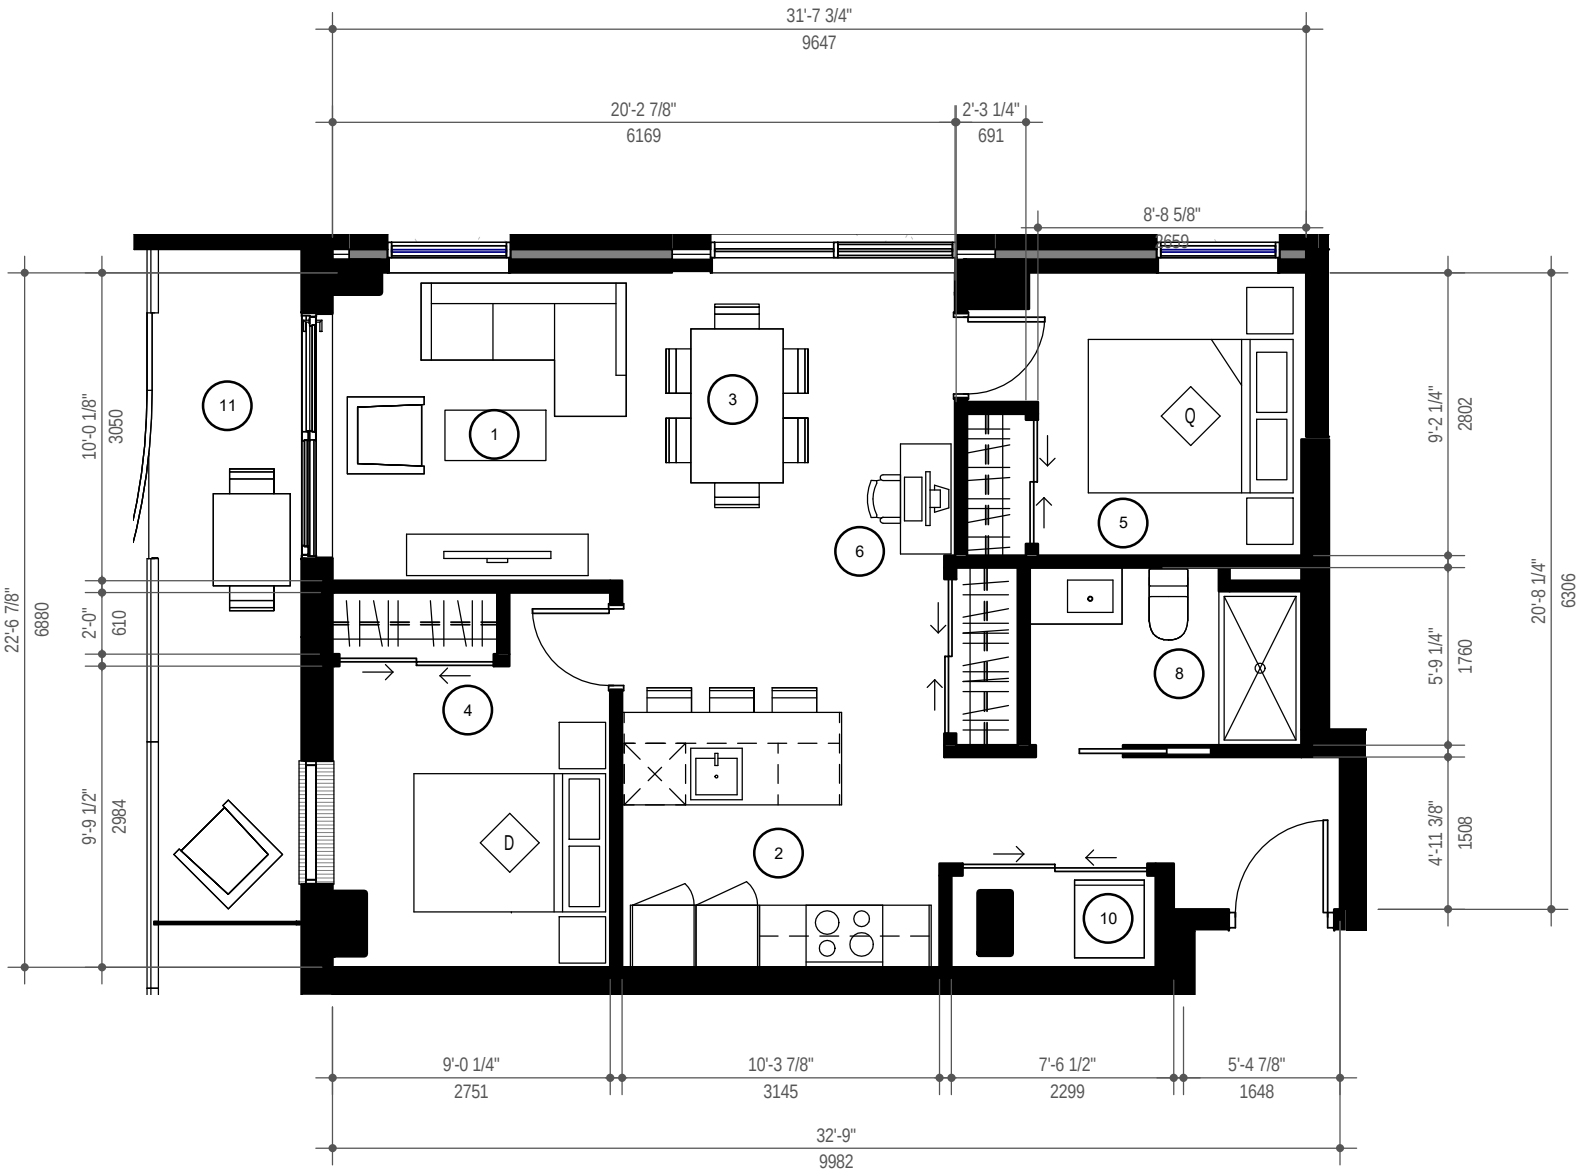

COGIR | ODEA (CREECO)
CONDO - 2CH MODÈLE D2b

Échelle | Scale
Comme
indiqué

Dessin | Drawing #
PVU-CD2b